


UNIVERSITY OF NORTHERN IOWA  
 SOUTH UNIVERSITY PUBLIC CAMPUS  
 CONCEPT PLAN  
 APRIL 17, 2003

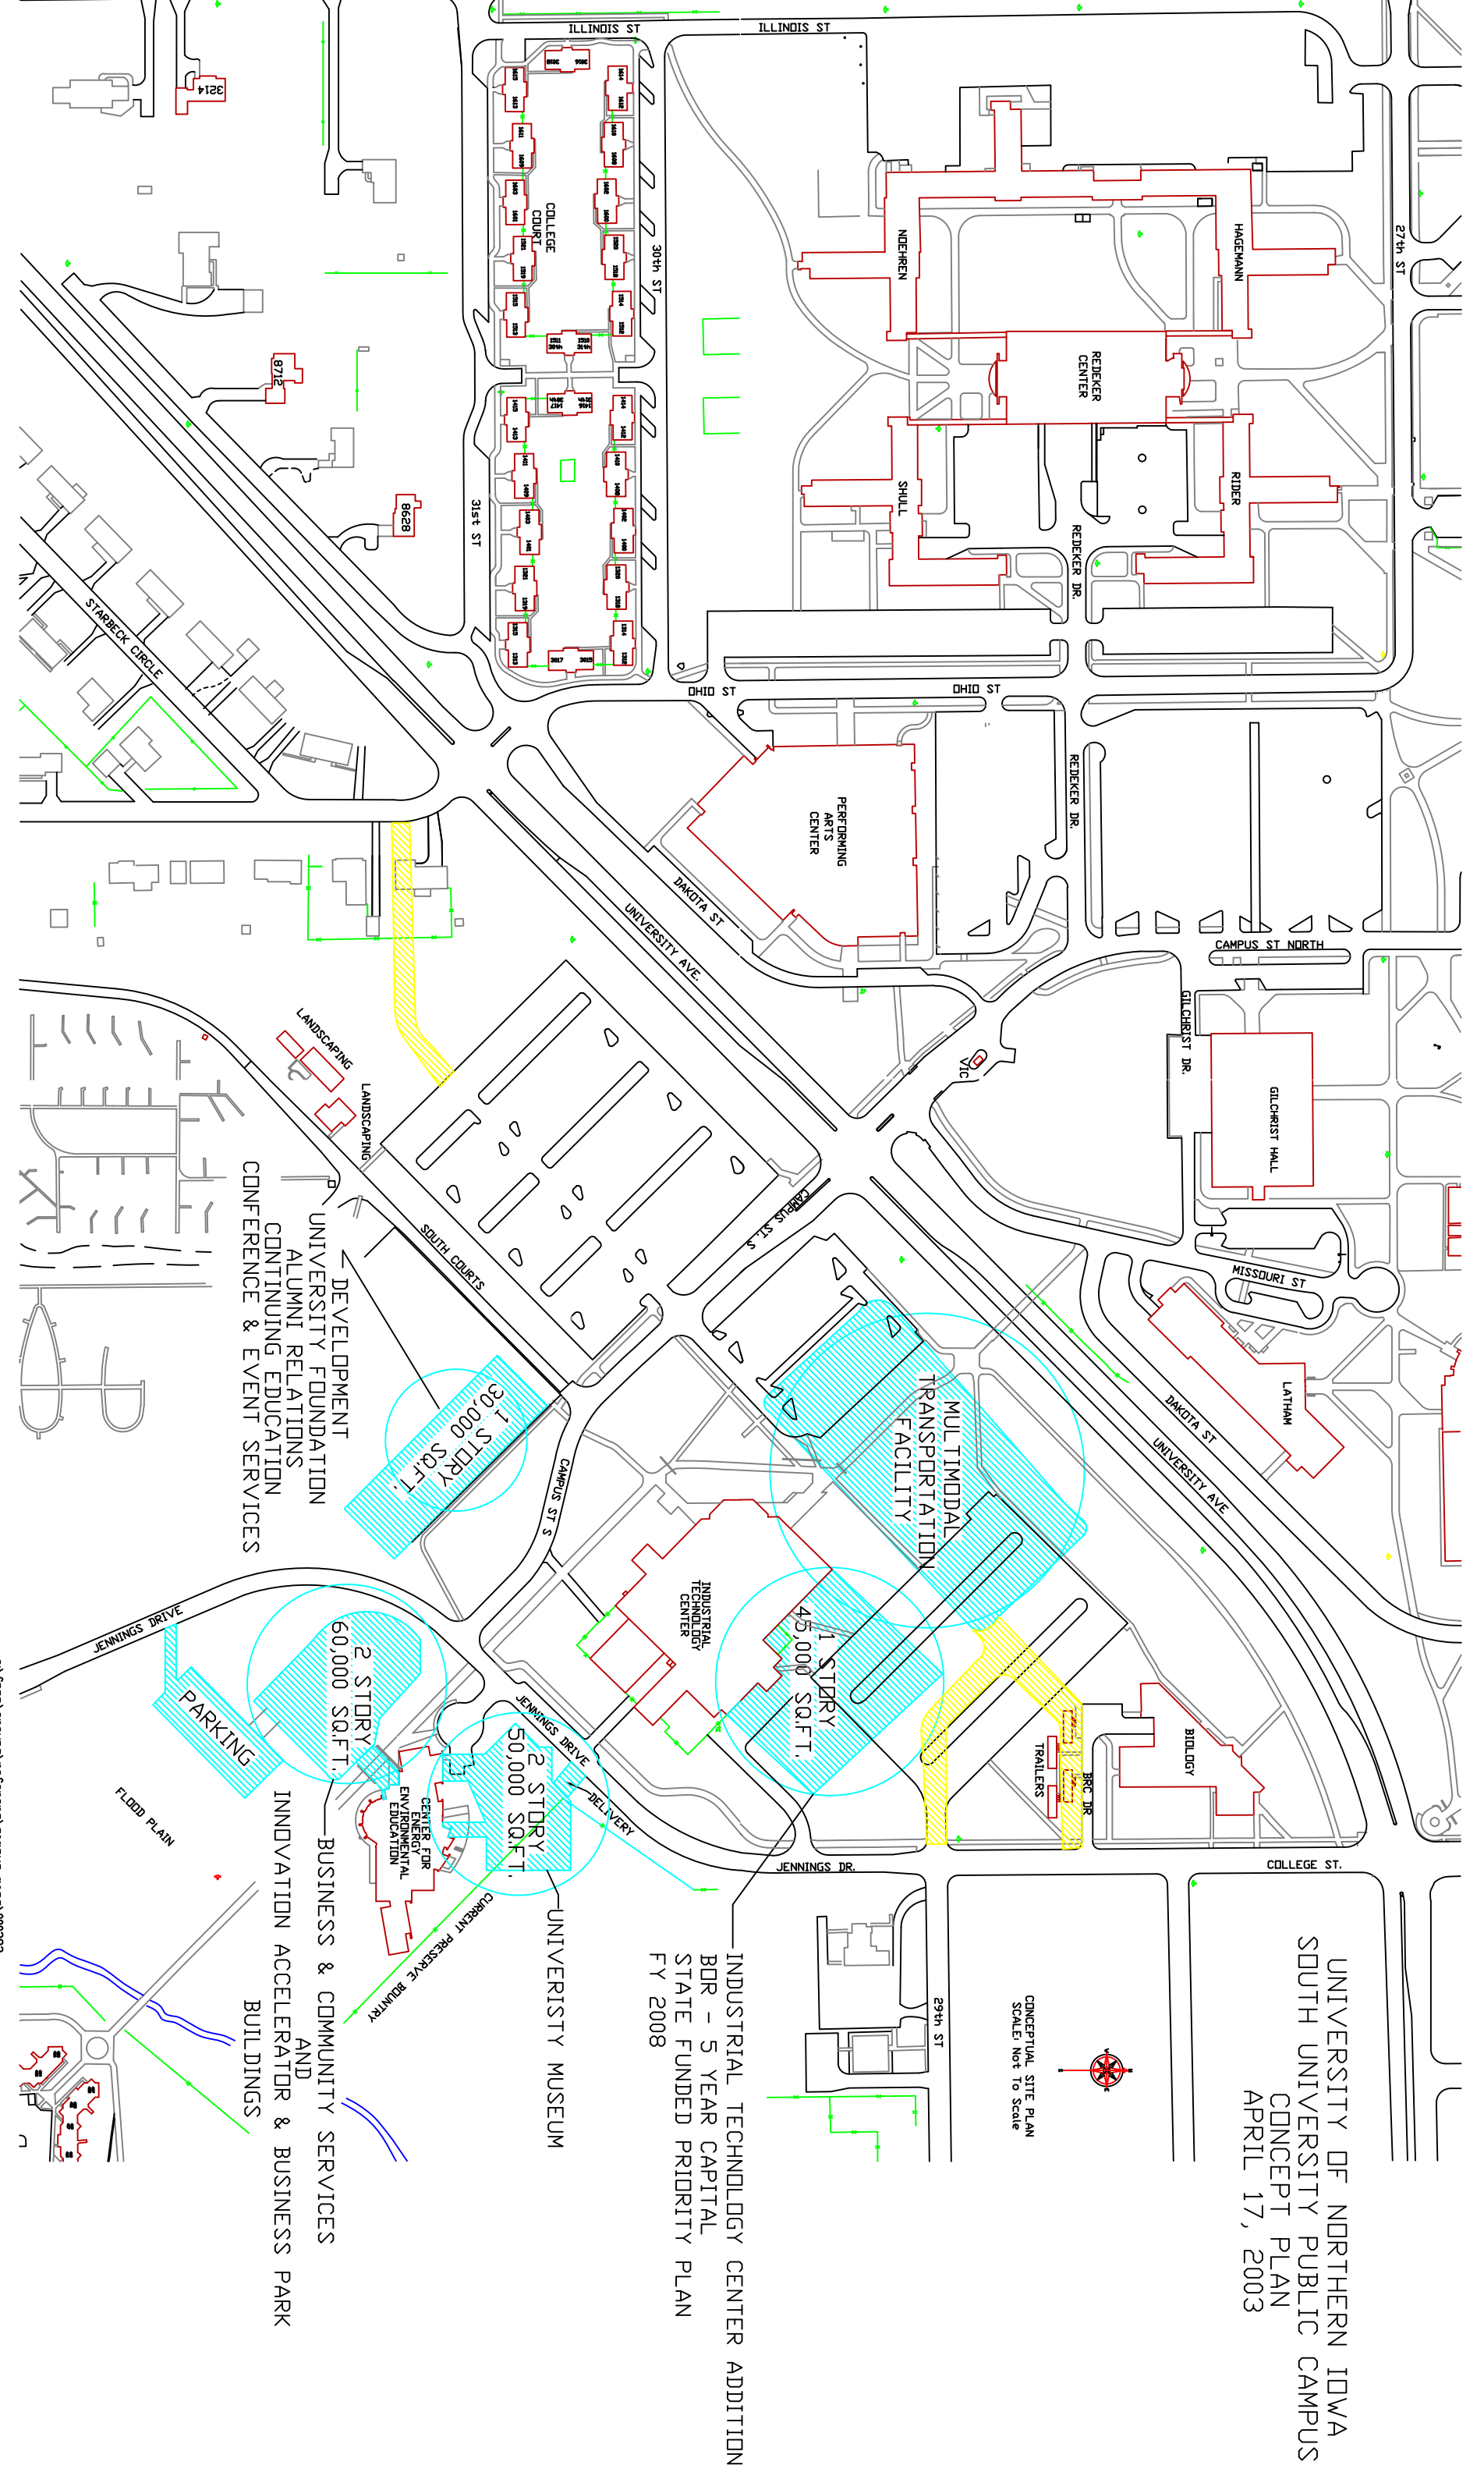

CONCEPTUAL SITE PLAN  
 SCALE: NOT TO SCALE

INDUSTRIAL TECHNOLOGY CENTER ADDITION  
 BDR - 5 YEAR CAPITAL  
 STATE FUNDED PRIORITY PLAN  
 FY 2008



1 STORY  
 30,000 SQ.FT.

1 STORY  
 45,000 SQ.FT.

2 STORY  
 60,000 SQ.FT.

2 STORY  
 50,000 SQ.FT.

PARKING

DEVELOPMENT  
 UNIVERSITY FOUNDATION  
 ALUMNI RELATIONS  
 CONTINUING EDUCATION  
 CONFERENCE & EVENT SERVICES

BUSINESS & COMMUNITY SERVICES  
 INNOVATION ACCELERATOR & BUSINESS PARK  
 AND  
 BUILDINGS

g:\fppp\groups\reference\campus maps\000383