

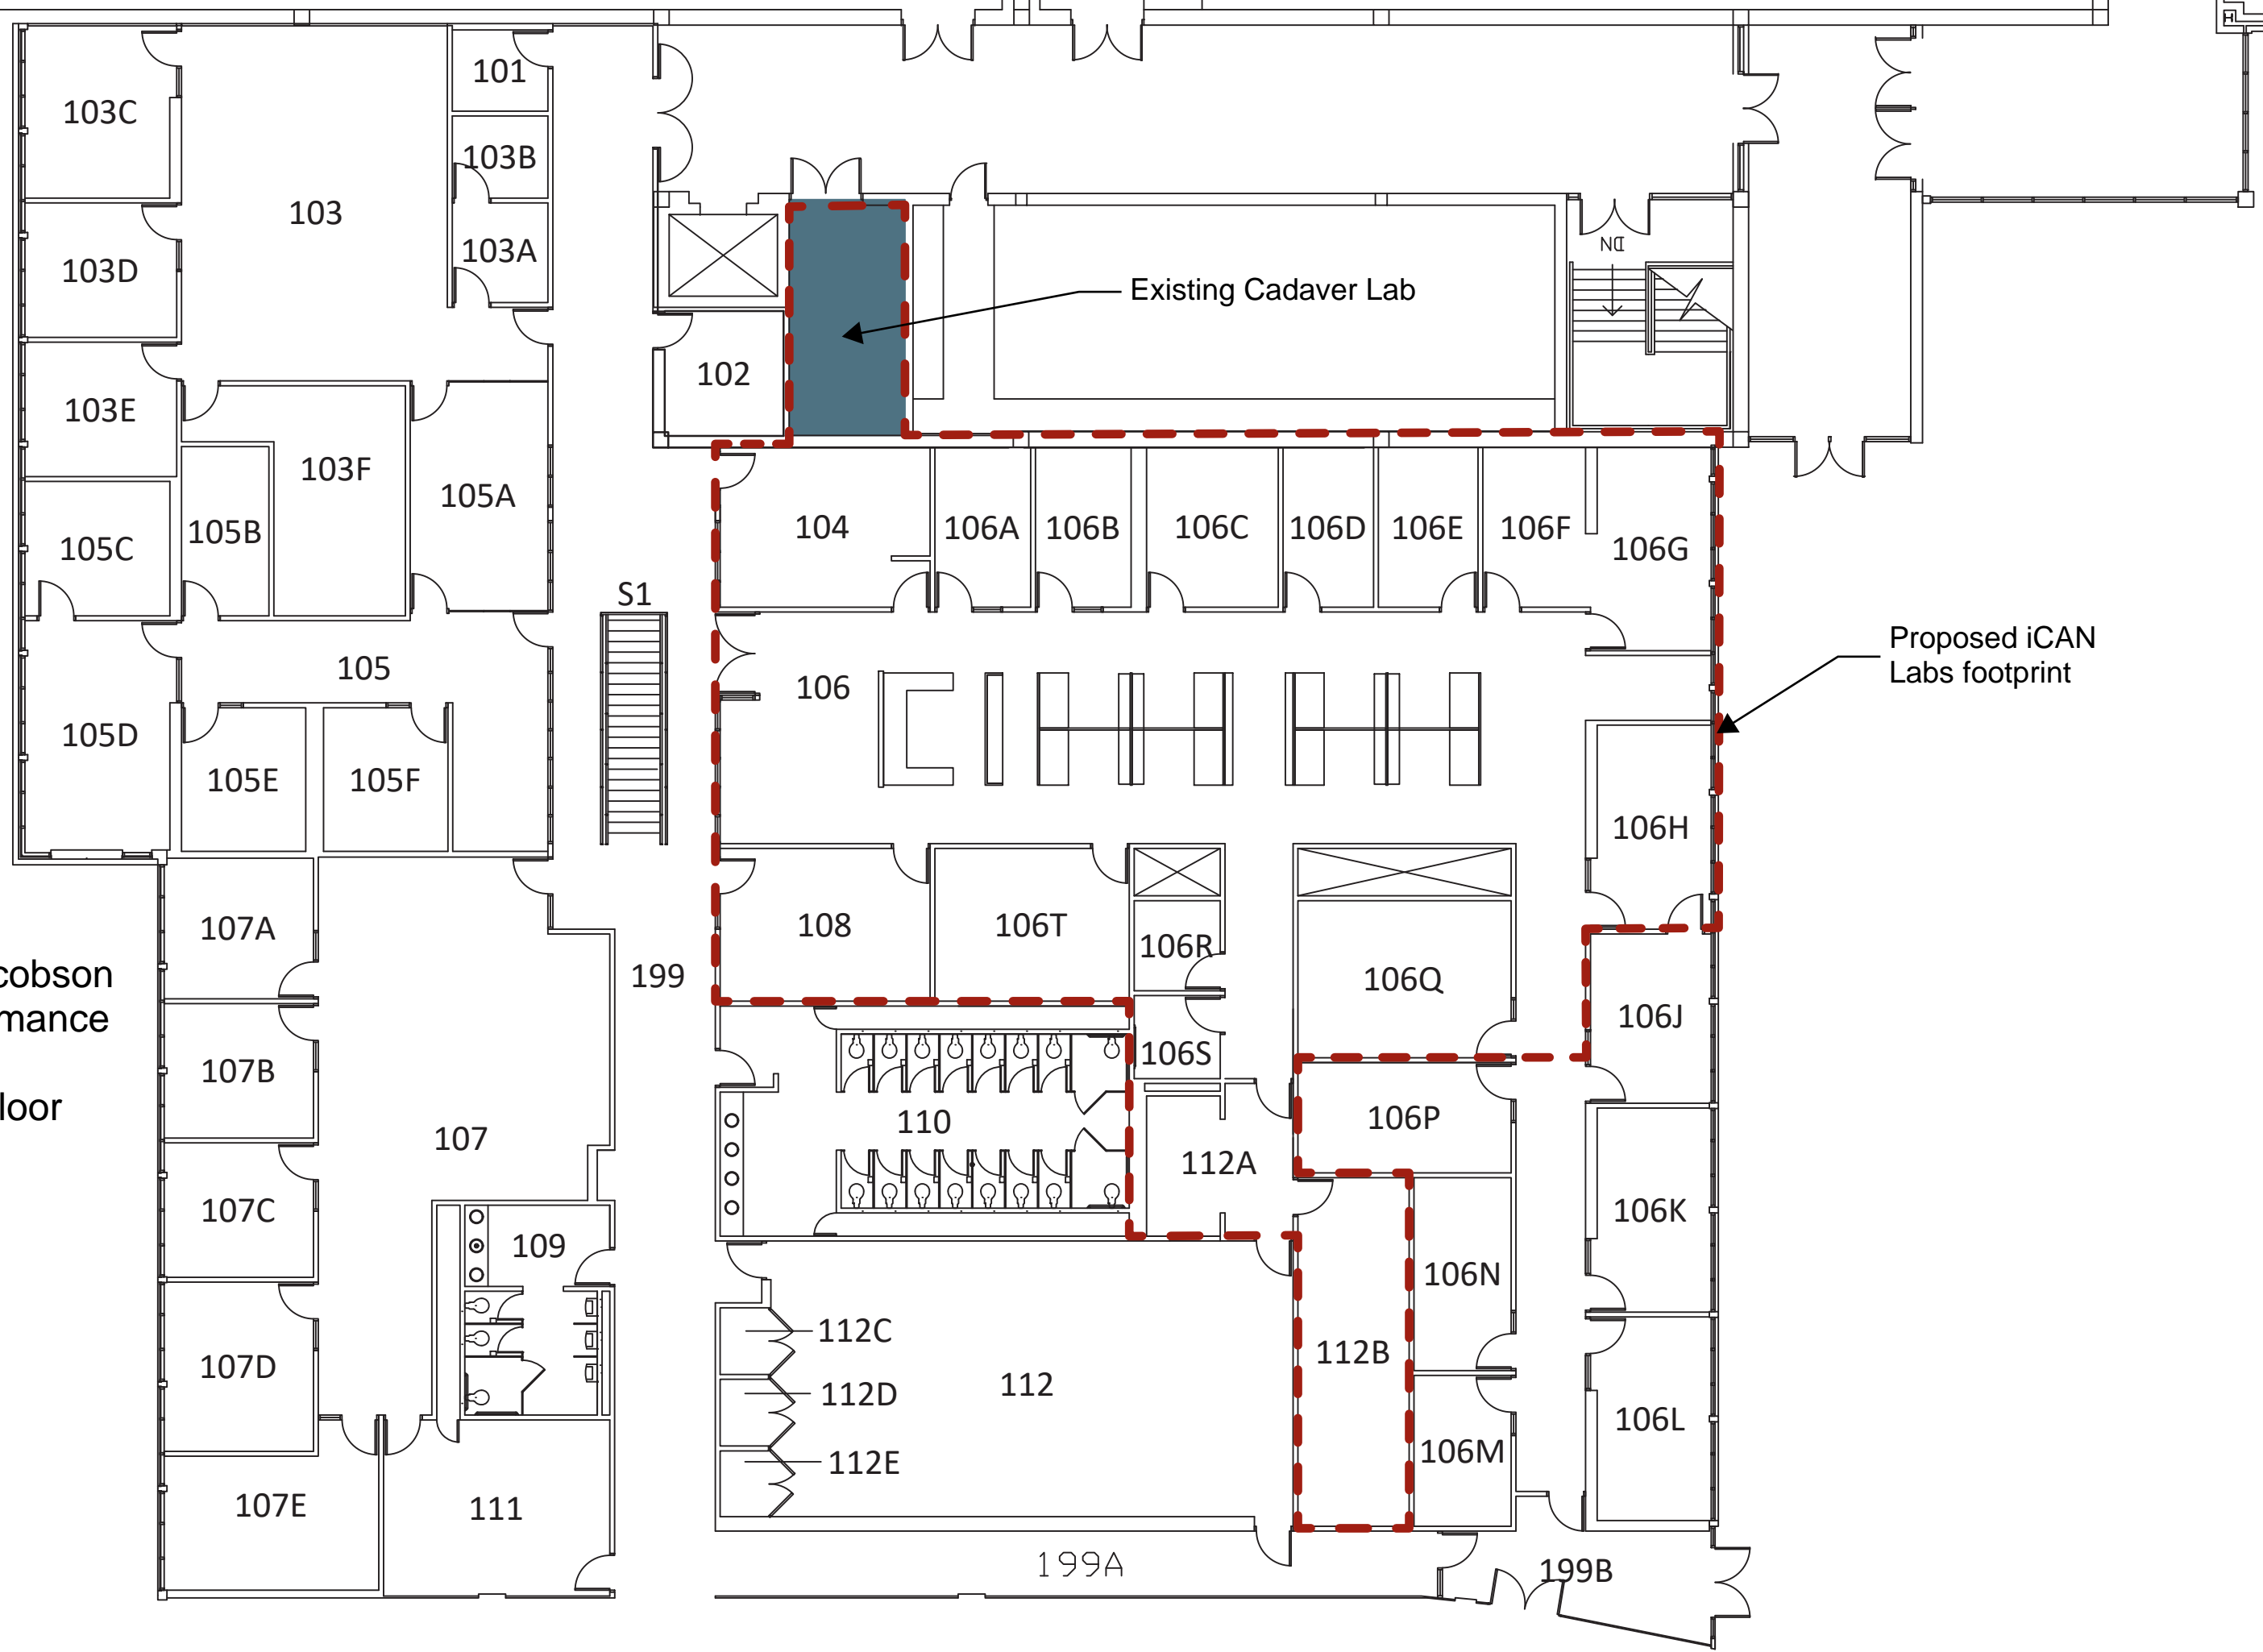


Richard O. Jacobson
Human Performance
Complex
Existing 2nd Floor

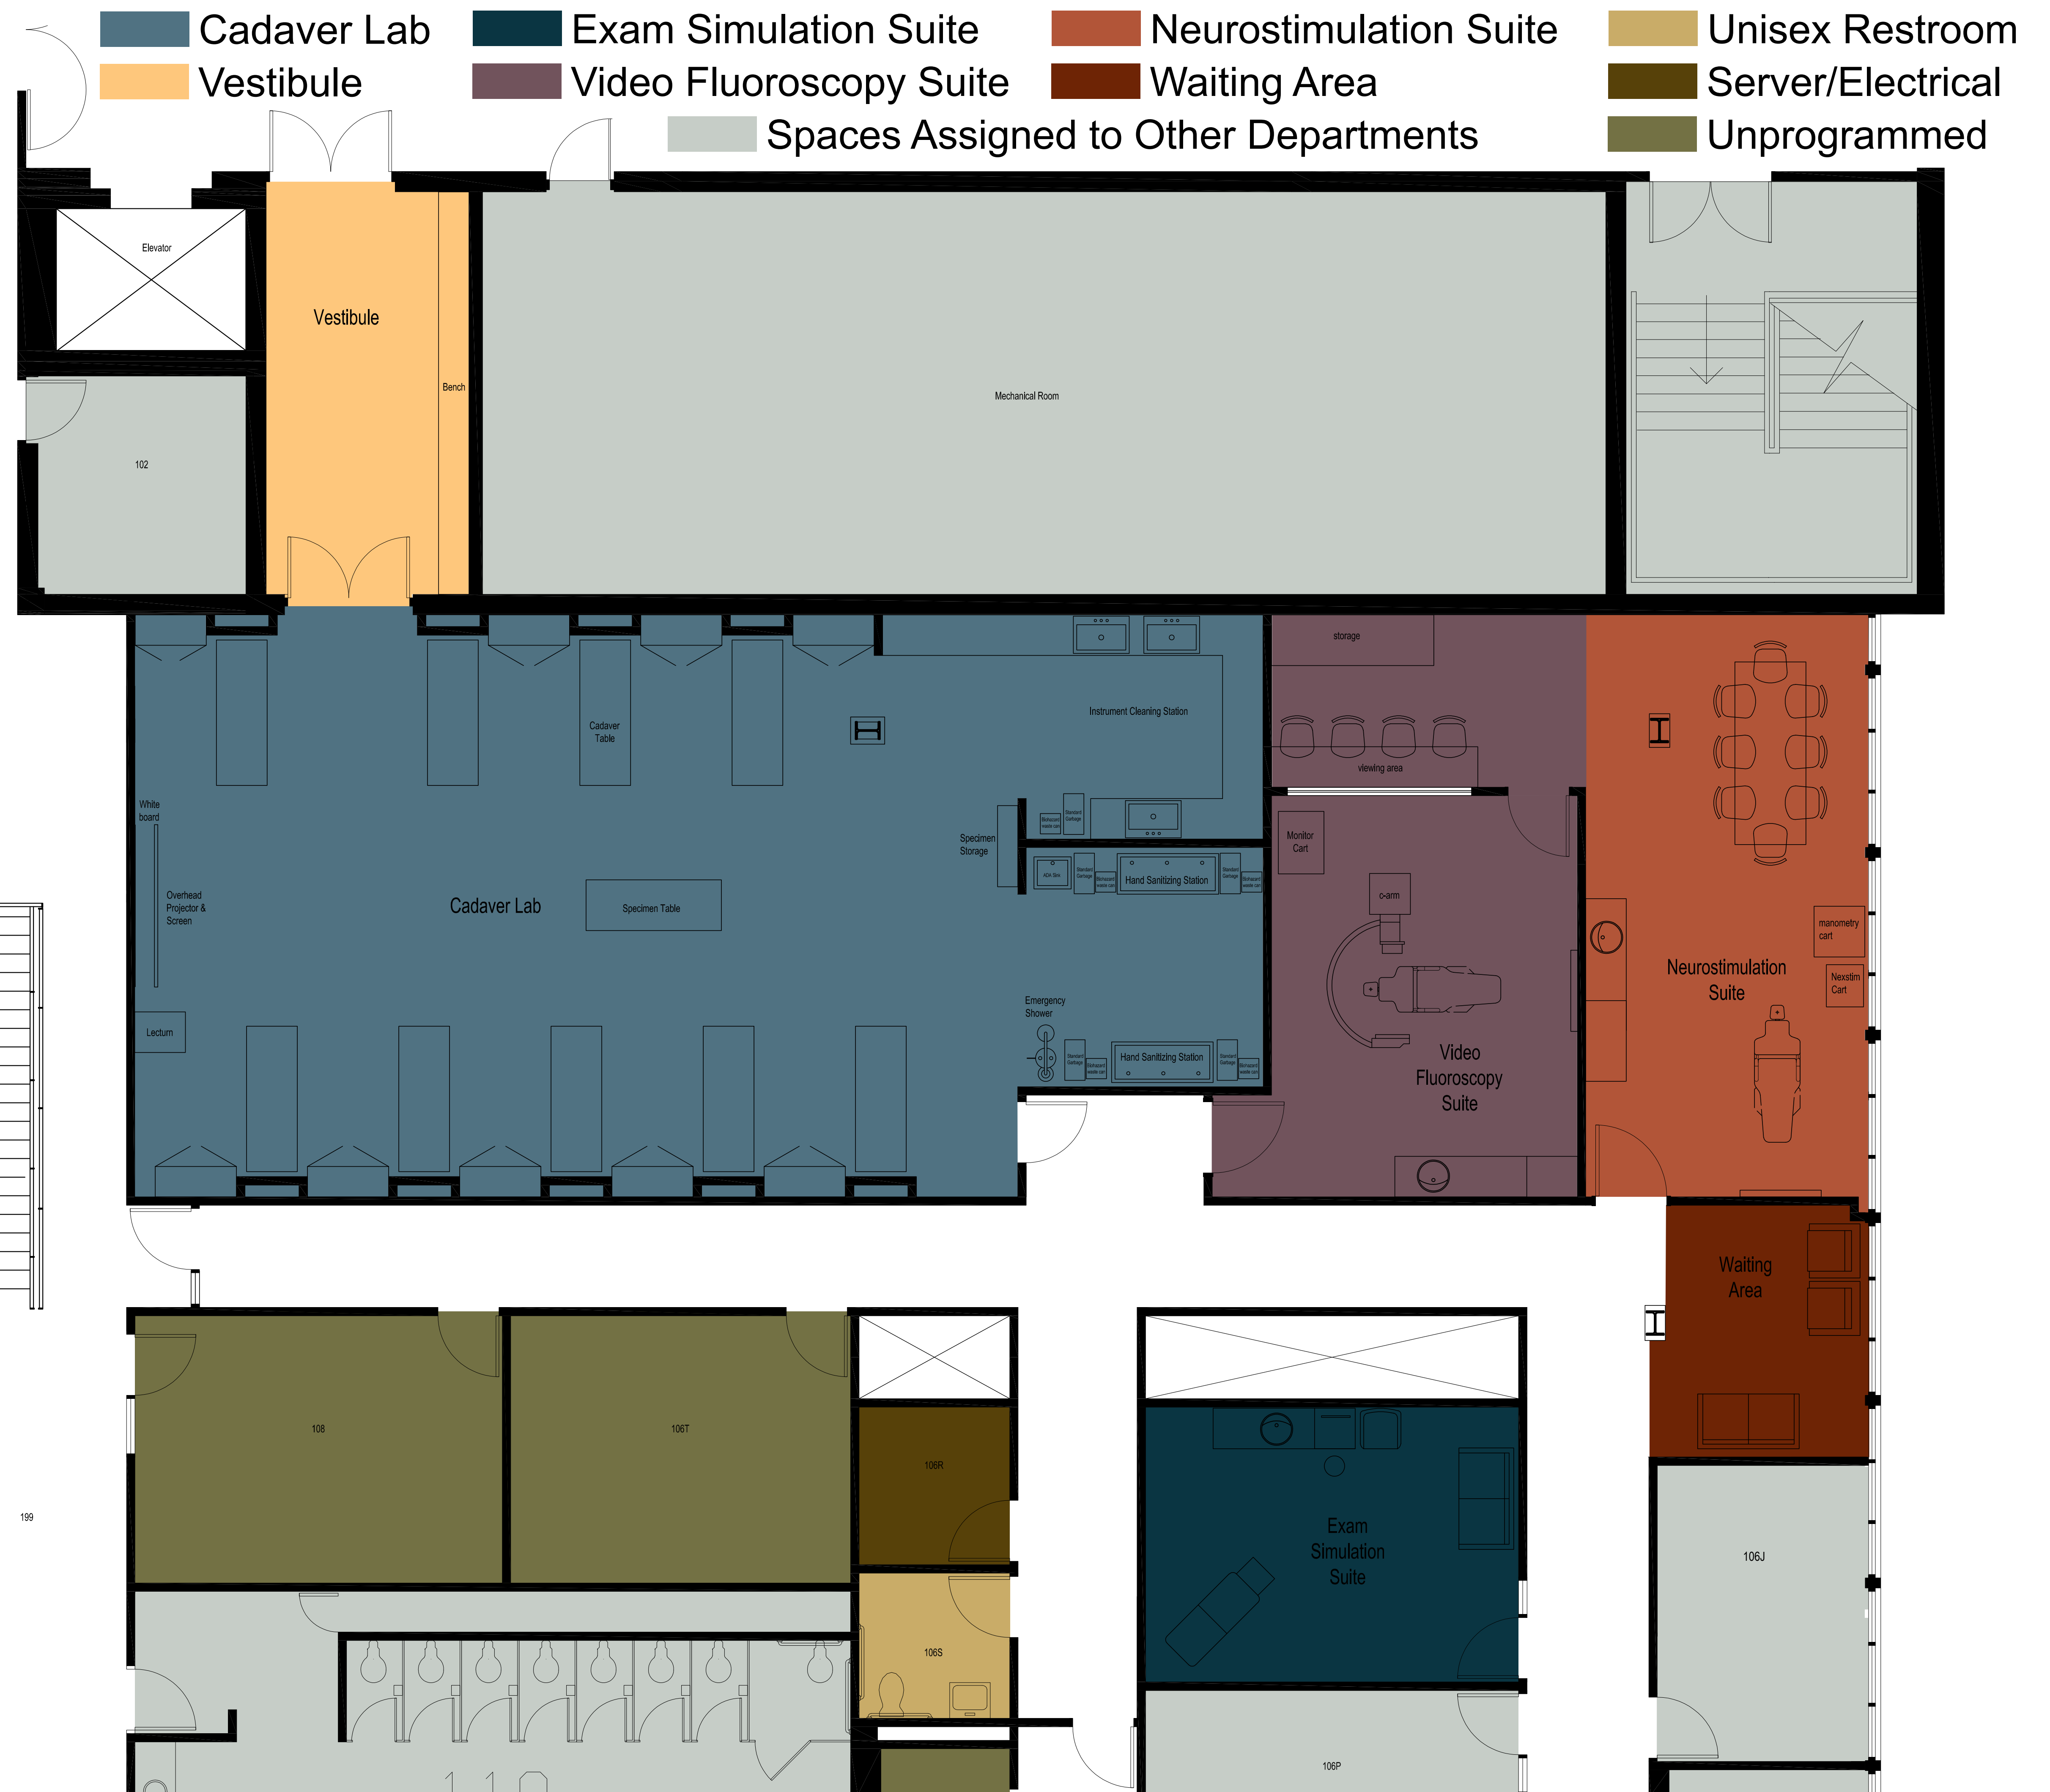

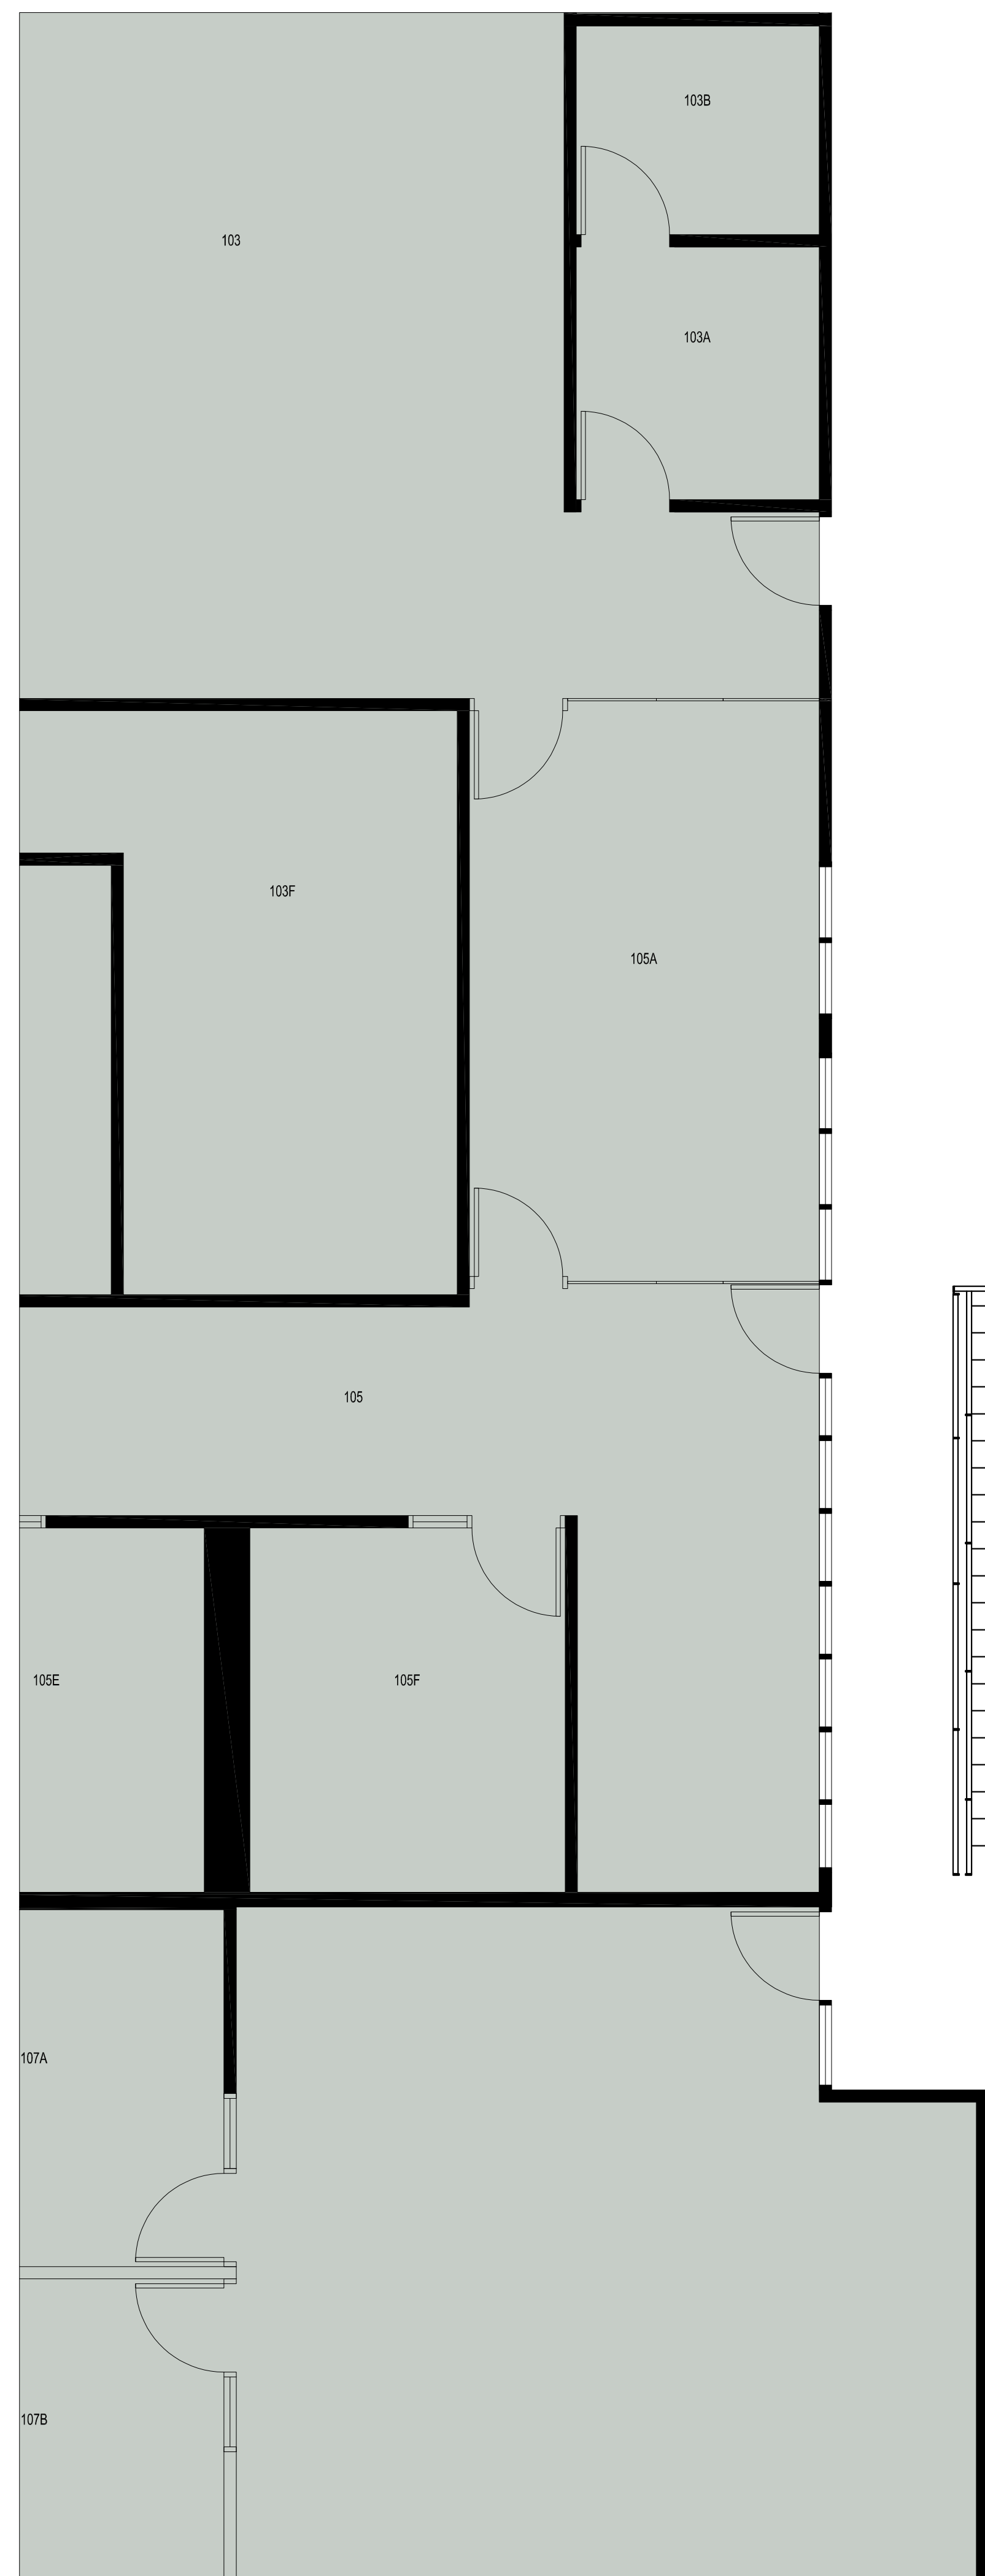

Proposed iCAN Labs Fit Plan